
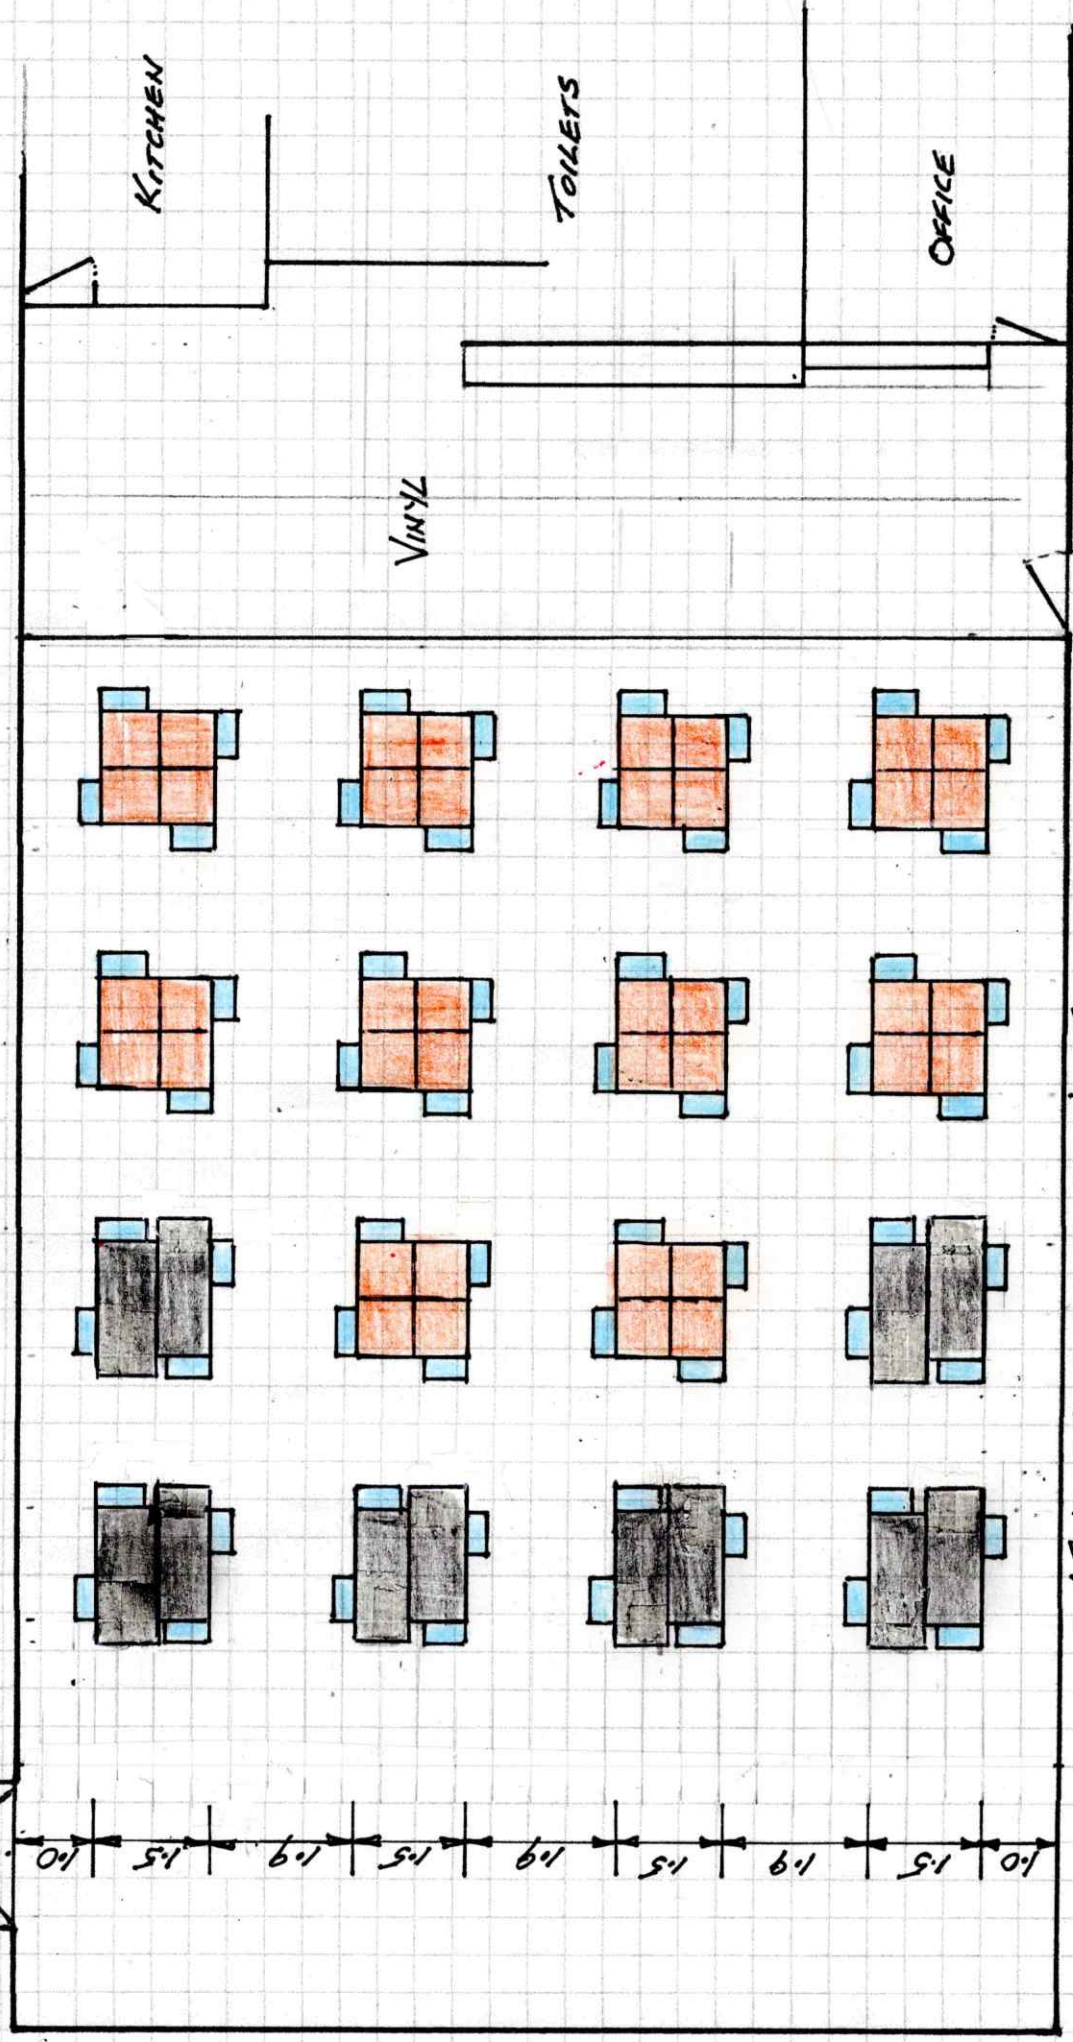


ARANA BRIDGE CLUB

PROPOSED COVID SAFE SEATING PLAN.

SCALE 1:100

ALL DIMENSIONS IN METRES.

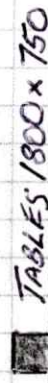

1.0 1.5 1.9 1.5 1.9 1.5 1.9 1.5 1.5 1.9 1.5 1.5 1.0

1.5 2.0 \* 1.5 2.0 \* 1.5 2.0 \* 1.5 2.0 \* 1.0

\* THIS DISTANCE CAN BE INCREASED IF SO DESIRED.